



Unnumbered Space Type Legend

CAFETERIA LARGE	1.16
CAFETERIA MEDIUM	1.16
CONFERENCE LARGE	1.20
CONFERENCE MEDIUM	1.21
CONFERENCE ROOM	1.22
CONFERENCE SMALL	1.23
CORRIDOR	1.24
DINING RESTAURANT	1.25
DINING ROOM	1.26
ELEC ROOM	1.27
ENTRY ROOM	1.28
HOTEL ROOM W	1.29
HOTEL SMALL	1.30
KITCHEN LARGE	1.31
KITCHEN MEDIUM	1.32
KITCHEN SMALL	1.33
LIBRARY	1.34
PLANT ROOM	1.35
OFFICE LARGE	1.36
OFFICE MEDIUM	1.37
OFFICE SMALL	1.38
TOILET MEN MEDIUM	1.39
TOILET MEN SMALL	1.40
TOILET WOMEN MEDIUM	1.41
TOILET WOMEN SMALL	1.42
WORKSTATION LARGE	1.43
WORKSTATION MEDIUM	1.44
WORKSTATION SMALL	1.45

**ISSUE / REVISION**

No.	Date:
A	Issued for Information 26 OCT 2017

**SCALE: AS NOTED**

**SURVEY**  
Prepared By: MPW Date: UNKNOWN

**DESIGN**  
Prepared By: Date: .  
Checked By: Date: .

**DRAWING**  
Prepared By: IM Date: OCT 2017  
Checked By: Date: .

Approved By: .


Project Number: .

Project Title:  
**SESSIONS HOUSE INTERNAL  
RENOVATION**

41 PARLIAMENT STREET,  
CITY OF HAMILTON, BERMUDDA

Sheet Title:  
**PROPOSED SUPREME COURT'S  
SPACE PLANNING - GROUND  
FLOOR**

Revisions: Sheet Number: SK-100

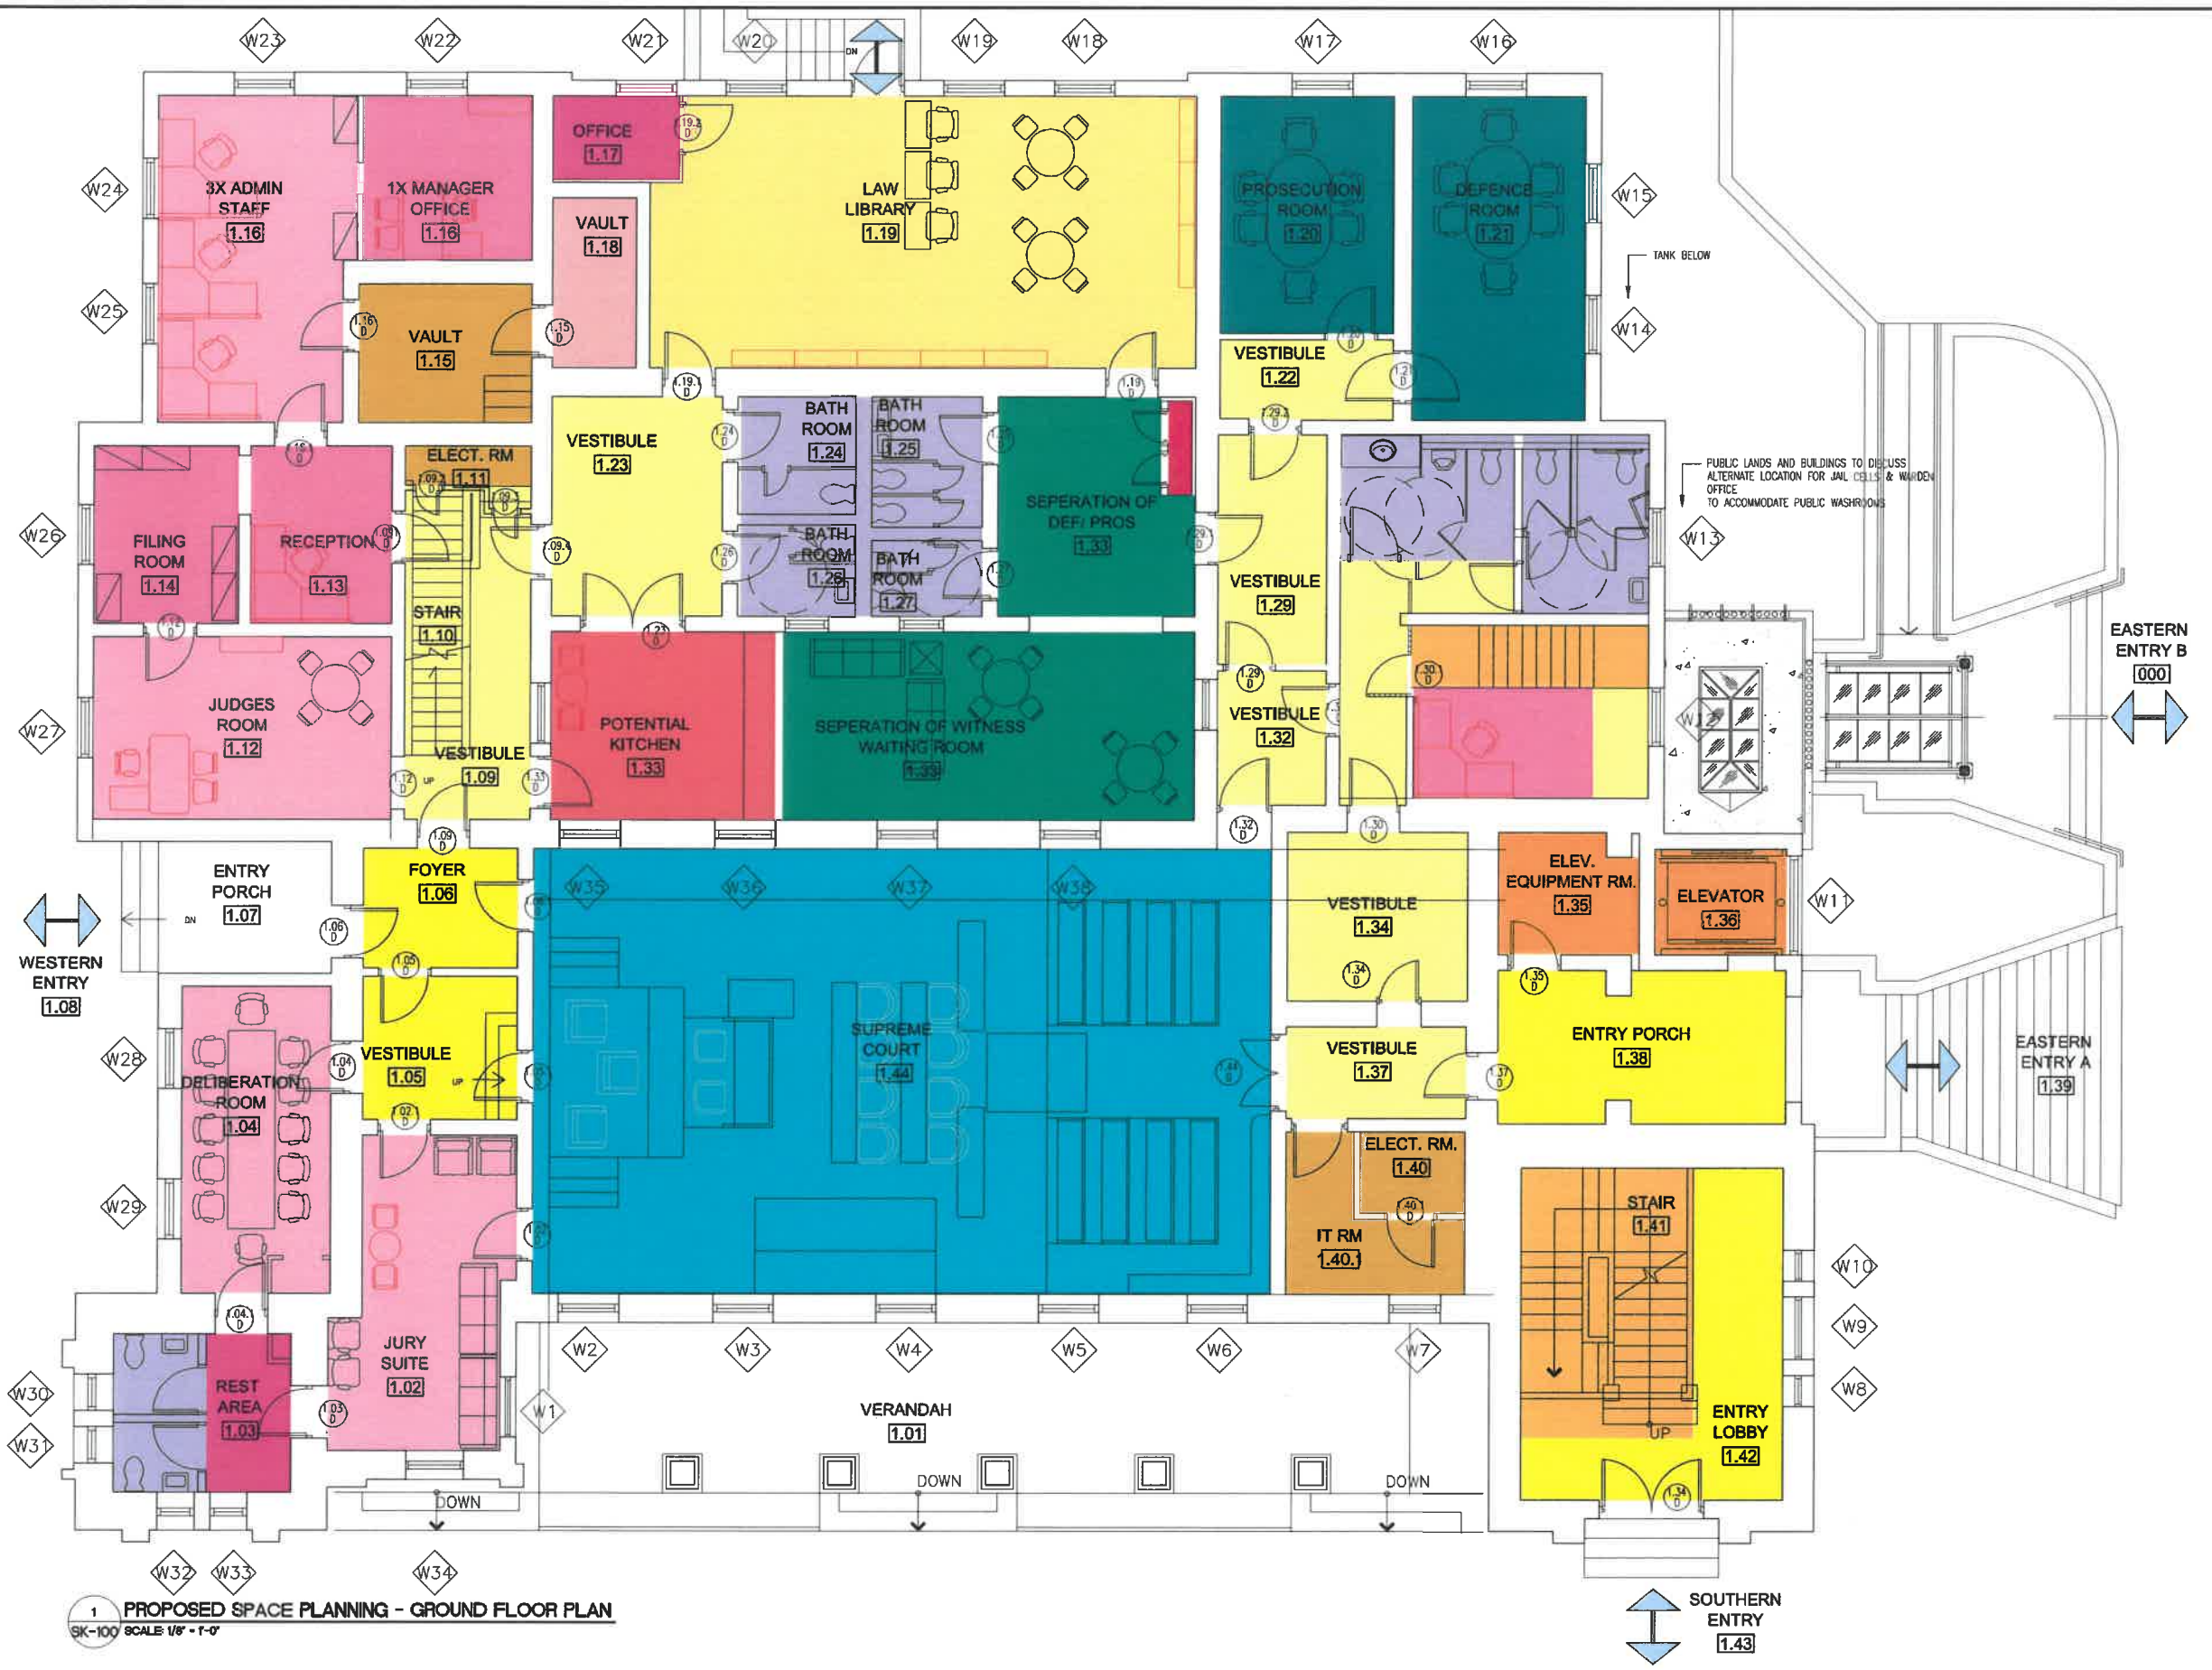

**1 PROPOSED SPACE PLANNING - GROUND FLOOR PLAN**  
SK-100 SCALE 1/8" = 1'-0"



**1 PROPOSED SPACE PLANNING - UPPER FLOOR PLAN**  
 SK-101 SCALE 1/8" = 1'-0"

## MINISTRY OF PUBLIC WORKS

ARCHITECTS & DESIGN SECTION

P.O. Box HM 525 Hamilton HMCKX Bermuda  
 Tel: (441) 295-5151  
 Fax: (441) 295-4675

NORTH

Commercial Space Code Legend

- [Color] CARPETRY LARGE
- [Color] CARPETRY MEDIUM
- [Color] CORE
- [Color] CONFERENCE LARGE
- [Color] CONFERENCE MEDIUM
- [Color] CONFERENCE ROOM
- [Color] CONFERENCE SMALL
- [Color] CORRIDOR
- [Color] DINING RESTAURANT
- [Color] DINING ROOM
- [Color] ELEC. ROOM
- [Color] ENTRY ROOM
- [Color] HOTEL MEDIUM
- [Color] HOTEL SMALL
- [Color] KITCHEN LARGE
- [Color] KITCHEN MEDIUM
- [Color] KITCHEN SMALL
- [Color] LIBRARY
- [Color] PLANT ROOM
- [Color] OFFICE LARGE
- [Color] OFFICE MEDIUM
- [Color] OFFICE SMALL
- [Color] TOILET MEN MEDIUM
- [Color] TOILET MEN SMALL
- [Color] TOILET WOMEN MEDIUM
- [Color] TOILET WOMEN SMALL
- [Color] WORKSTATION LARGE
- [Color] WORKSTATION MEDIUM
- [Color] WORKSTATION SMALL

ISSUE / REVISION	
No.	Date:

A Issued for Information 26 OCT 2017

SCALE: AS NOTED

**SURVEY**  
 Prepared By: MPW Date: UNKNOWN

**DESIGN**  
 Prepared By:     Date:     

Checked By:     Date:     

**DRAWING**  
 Prepared By: AM Date: OCT 2017

Checked By:     Date:     

Approved By:     

Project Number:     

Project Title:  
**PROPOSED SESSIONS HOUSE HOUSE OF ASSEMBLY AND LEGISLATIVE OFFICES SPACE PLANNING - UPPER FLOOR**

421 PARLIAMENT STREET, CITY OF HAMILTON, BERMUDA

Sheet Title:  
**PROPOSED SESSIONS HOUSE HOUSE OF ASSEMBLY AND LEGISLATIVE OFFICES SPACE PLANNING - UPPER FLOOR**

Revisions:     Sheet Number: **SK-101**