

1 SITE PLAN
V04 - 100

**MINISTRY OF WORKS
AND ENGINEERING**

DEPARTMENT OF ARCHITECTURAL
DESIGN AND CONSTRUCTION

P.O. Box HM525 Hamilton HMCX Bermuda
Tel: (441) 295-5151
Fax: (441) 295-4675



KEY PLAN

ISSUE / REVISION	
No.	Date:
1	ISSUED FOR PERMIT OCT 20 09

SCALE: 1/64" = 1'-0"

SURVEY	
Prepared By: KP	Date:
DESIGN	
Prepared By:	Date:
Checked By:	Date:
DRAWING	
Prepared By: KP	Date:
Checked By:	Date:
Approved By: LC	Date:

Project Number:

Project Title:
**T. N. TATEM MIDDLE
SCHOOL**


60 MIDDLE ROAD
WARWICK, BERMUDA

Sheet Title:
SITE PLAN

Revision: Sheet Number:
SK.02



SITE PLAN

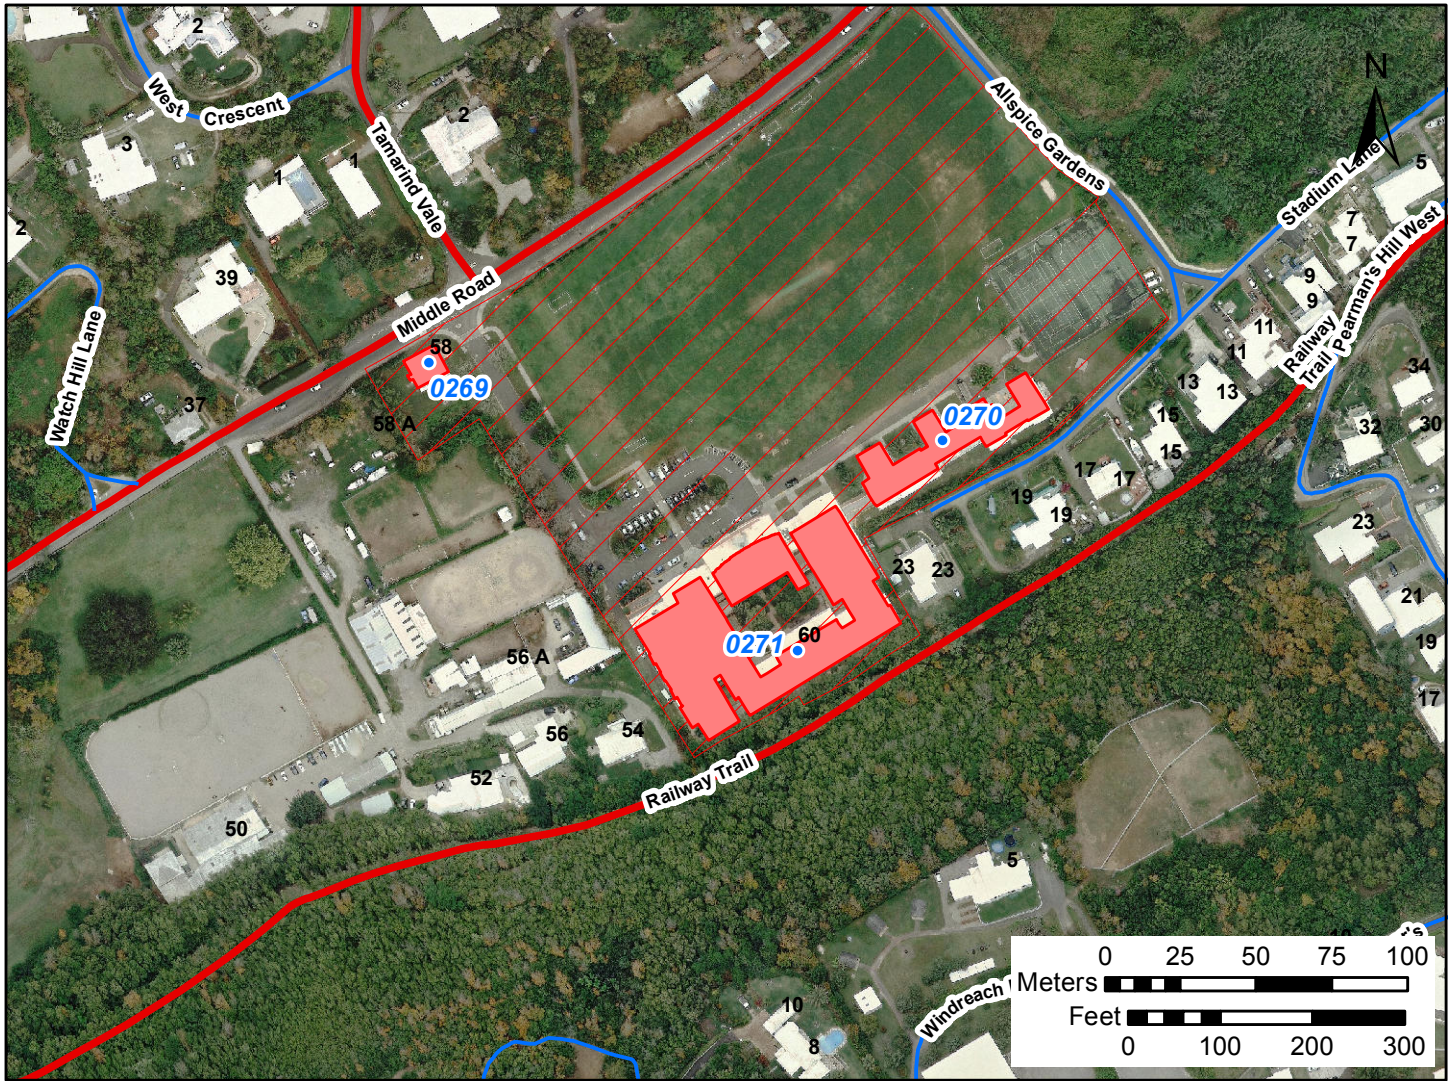

T N Tatem Middle School

Estates Reference #: **S0205**

Address: 60 Middle Road, Warwick, WK 03


 
 



 






School Type: **Middle School**

Areas

Total Building Footprint: 3,521 sq.m
 37,902 sq.ft

Approximate Land Area: 3.182 ha.
 7.862 ac.

 Legend

- | | | |
|--|---|--|
|  Government Maintained Schools |  Corp. of Hamilton |  Public Highway |
|  Land Occupied by Government School |  Private (Government) |  Public (Corp. St. Georges) |
|  un-named |  Private Island |  Railway Trail |
|  Corp. St. Georges |  Private Estate |  WEDCo |
| | |  BLDC |