



LOCATION PLAN  
NTS GRID E744/232

**Project # T0902  
Proposed Works for  
Atlantic Development  
(Bermuda) Ltd.**



Walker Arcade 12 Reid Street  
P.O. Box HM 1260 Hamilton HMFx Bermuda  
Phone: (441) 295-9492 Fax: (441) 295-0430  
Email: info@tqarch.bm


Project No.: T0902 - Atlantic Development Ltd.  
ISSUED FOR BUILDING PERMIT

Date - 26 May 2010

1605.00'

# S U R V E Y I N G S E R V I C E

METRIC

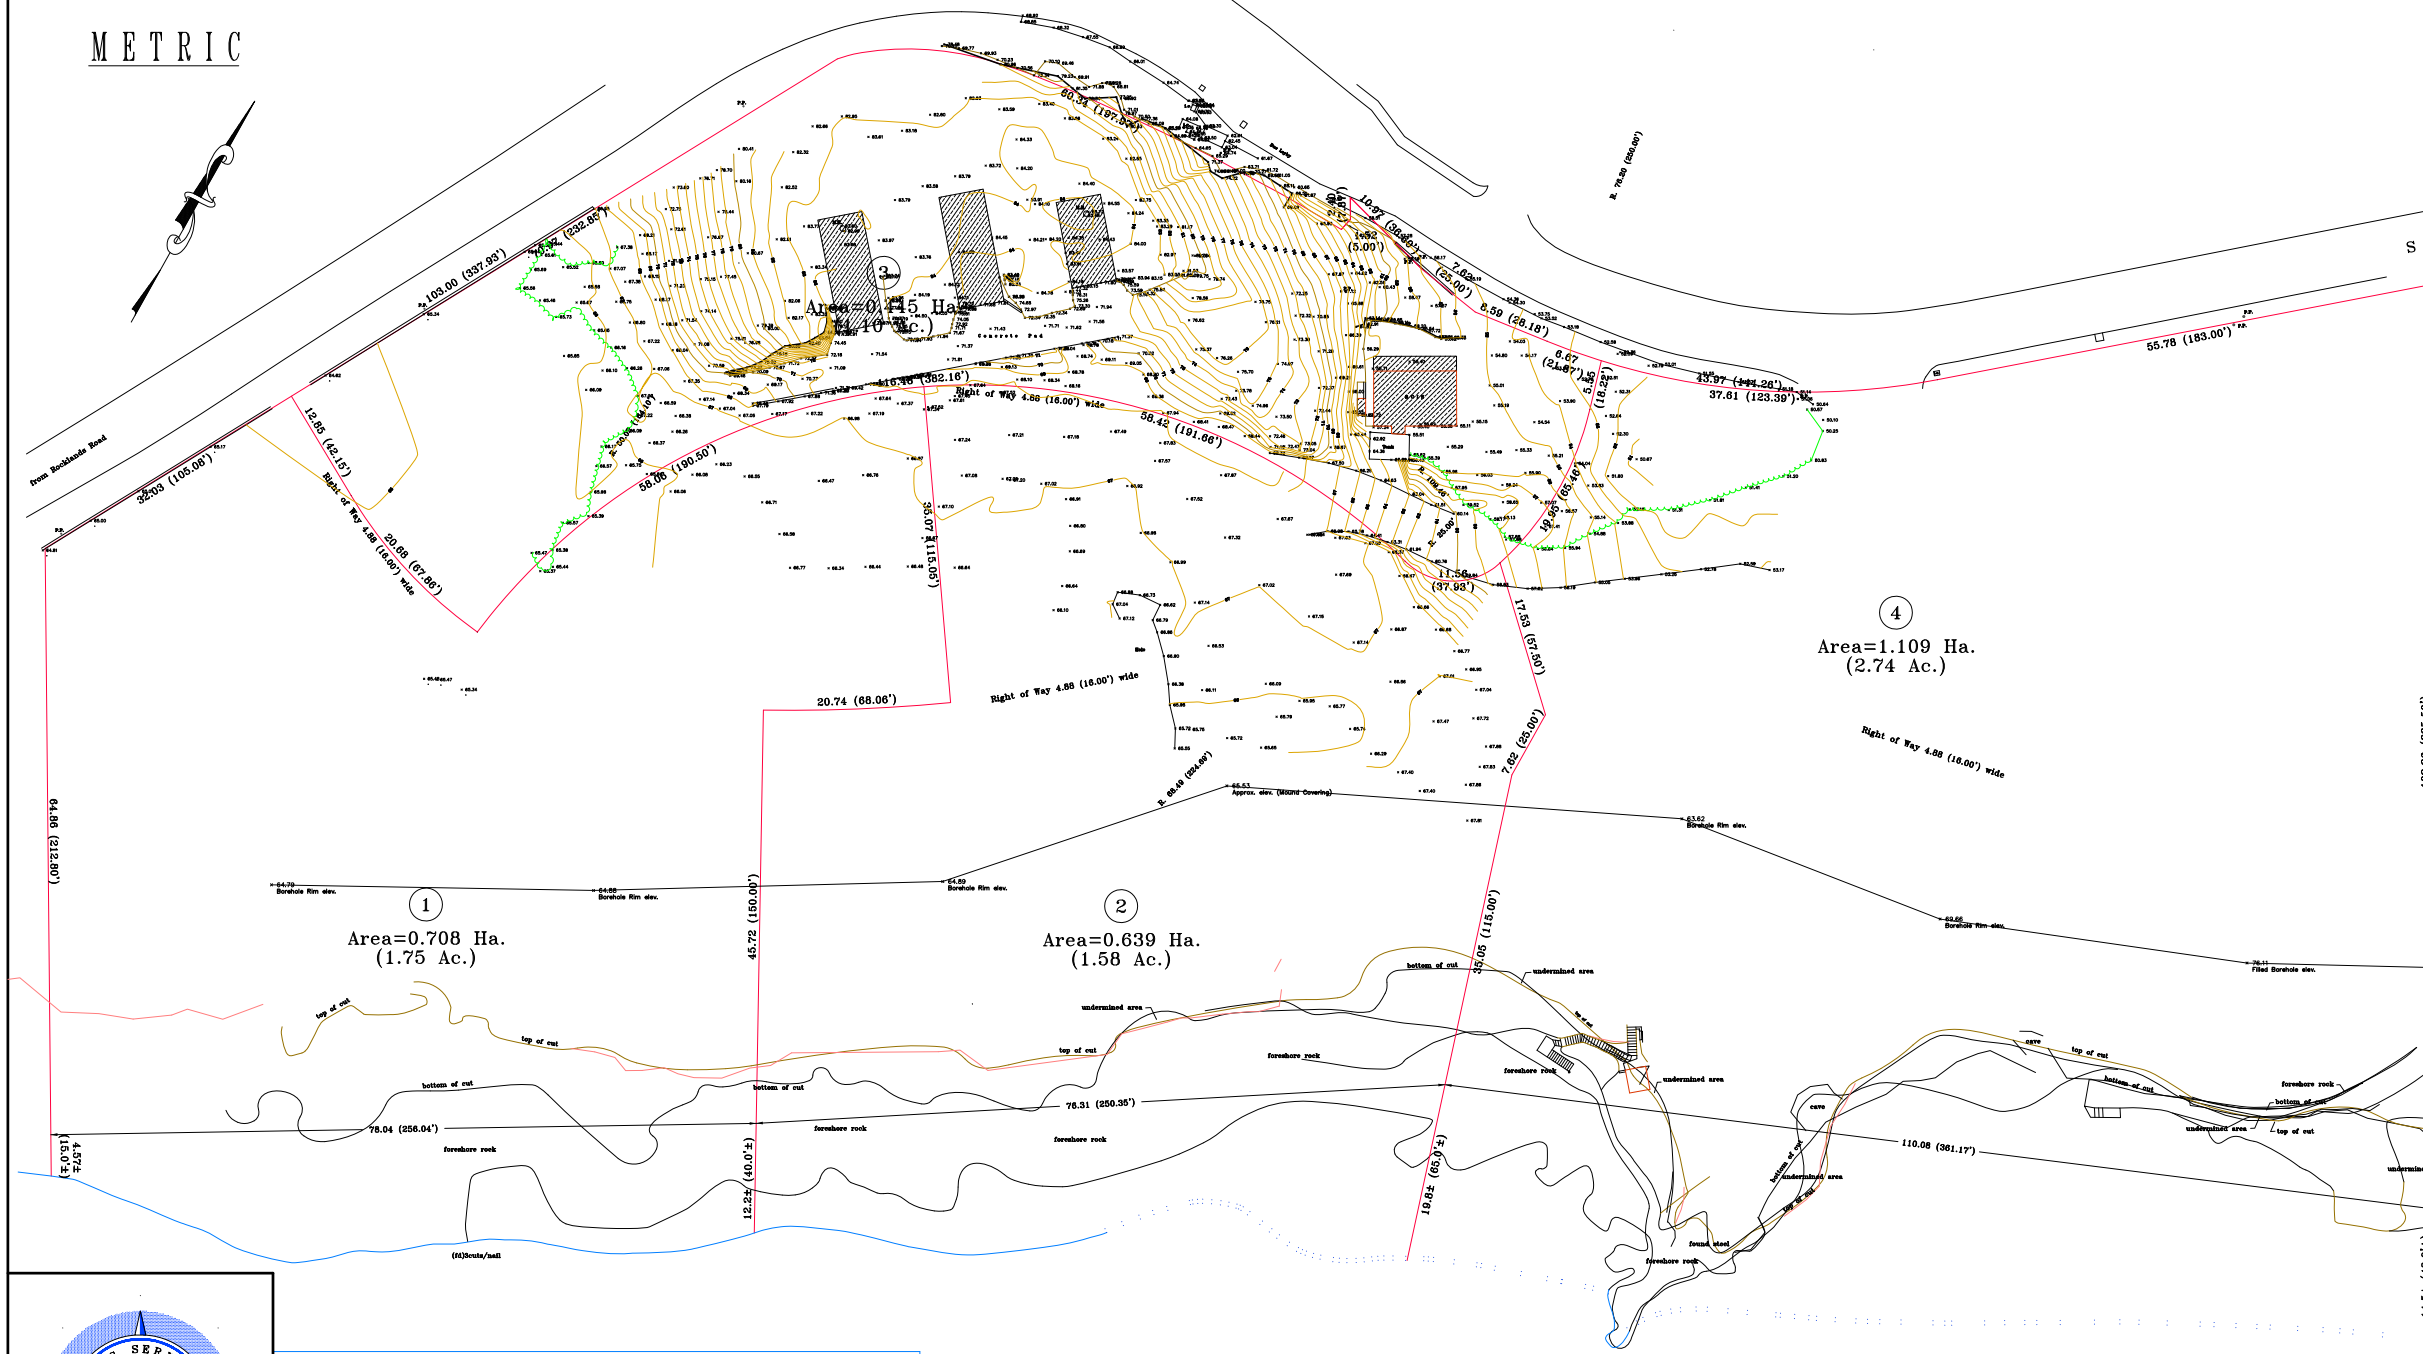

PLAN OF  
ATLANTIC DEVELOPMENT, SOUTH ROAD  
WARWICK PARISH, BERMUDA

REF. No. 3554

SCALE: 1 / 500

DATE: MARCH, 2010

DRAWN: S. MATTHEW

NOTE: Elevations are related to Ordnance Survey Datum and are expressed in Imperial.

Waters of the ATLANTIC OCEAN



**Terceira Quarterly**  
ARCHITECTURE  
& INTERIOR DESIGN  
Walker Arcade 12 Reid Street  
P.O. Box HM 1260 Hamilton HMFX Bermuda  
Phone: (441) 295-9492 Fax: (441) 295-0430  
Email: info@tqarch.bm

### General Notes

1. Do not scale from drawings.
2. The Contractor shall verify all dimensions, grades & levels on site and report any discrepancies prior to construction.
3. All work shall conform to the requirements and standards set out in the current building, electrical, fire and health codes and the 1998 Bermuda Residential Building Code.
4. All work shall conform to these drawings and shall be to the Architect's approval.
5. © These drawings are copyrighted and are the property of the Architect. Any unauthorized use is prohibited by law.

Date	No.	Details	By
Drawing Revisions			

Issued for:		
Approval in Principle	<input type="checkbox"/>	Budget Pricing <input type="checkbox"/>
Final Approval	<input type="checkbox"/>	Tender <input type="checkbox"/>
Building Permit	<input type="checkbox"/>	Construction <input type="checkbox"/>
Permitted Development	<input type="checkbox"/>	Revision <input type="checkbox"/>

Stamp	Stamp
-------	-------

Date	09 April 10	Drawn By	DWA / AR
Scale	1/32"=1"	Checked By	TQ

Project Title  
**Proposed Work For  
Atlantic Development  
(Bermuda) Ltd.**

Drawing Title  
**Topographical Survey  
Phase 1**

Project No.	Dwg. No.	Revision No.
T0902	A-01	△





**Terceira Quarterly**  
 ARCHITECTURE  
 & INTERIOR DESIGN  
 Walker Arcade 12 Reid Street  
 P.O. Box HM 1260 Hamilton HMFX Bermuda  
 Phone: (441) 295-9492 Fax: (441) 295-0430  
 Email: info@tqarch.bm

- General Notes**
1. Do not scale from drawings.
  2. The Contractor shall verify all dimensions, grades & levels on site and report any discrepancies prior to construction.
  3. All work shall conform to the requirements and standards set out in the current building, electrical, fire and health codes and the 1998 Bermuda Residential Building Code.
  4. All work shall conform to these drawings and shall be to the Architect's approval.
  5. © These drawings are copyrighted and are the property of the Architect. Any unauthorized use is prohibited by law.

14 Mar 10 Drawing Revised & Issued for Planning Department LA

No.	Details	By
Drawing Revisions		

**Issued for:**

Approval in Principle	<input type="checkbox"/> Budget Pricing	<input checked="" type="checkbox"/>
Final Approval	<input checked="" type="checkbox"/> Tender	<input type="checkbox"/>
Building Permit	<input type="checkbox"/> Construction	<input type="checkbox"/>
Permitted Development	<input type="checkbox"/> Revision	<input type="checkbox"/>

Stamp	Stamp
-------	-------

26 Jan 10 Drawn By LA  
 1" = 30'-0" Checked By TQ

Project Title  
**Proposed Works for Atlantic Development (Bermuda) Ltd.**

Drawing Title  
**Proposed Partial Site Plan**

Project No.	Dwg. No.	Revision No.
T0902	FA-02	1






1595.40'

SURVEYING SERVICES LIMITED

IMPERIAL

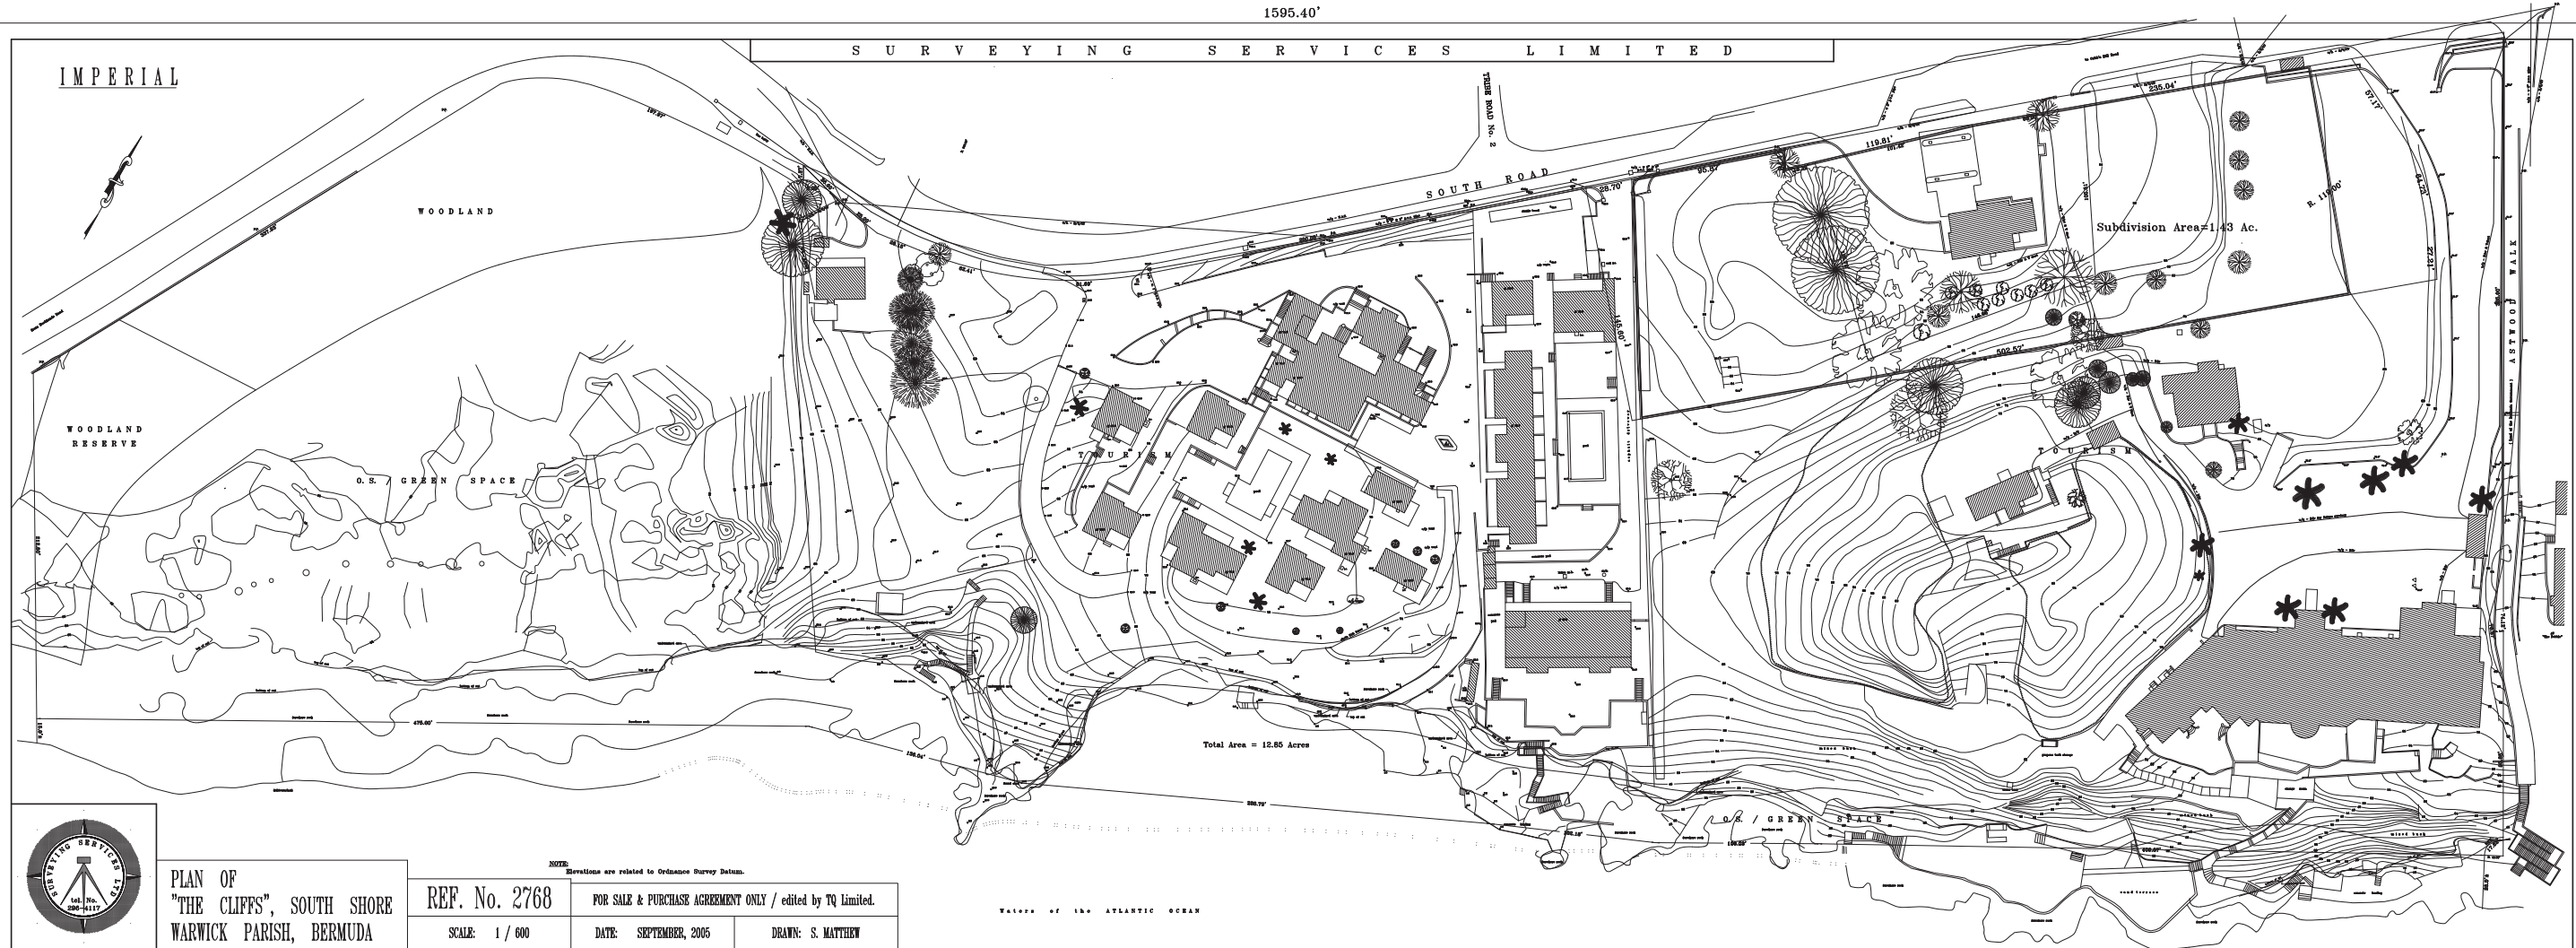

PLAN OF  
"THE CLIFFS", SOUTH SHORE  
WARWICK PARISH, BERMUDA

REF. No. 2768

NOTE: Elevations are related to Ordnance Survey Datum.  
FOR SALE & PURCHASE AGREEMENT ONLY / edited by TQ Limited.  
SCALE: 1 / 600    DATE: SEPTEMBER, 2005    DRAWN: S. MATTHEW

WATERS OF THE ATLANTIC OCEAN



Tercera Quarterly  
ARCHITECTURE  
& INTERIOR DESIGN  
Walker Avenue, 12 Field Street  
P.O. Box 184 1200 Hamilton HMFB, Bermuda  
Phone: (441) 236-6492 Fax: (441) 236-6493  
Email: HQ@tqquarterly.com

General Notes  
1. Do not scale from drawings.  
2. The Contractor shall verify all dimensions, grades & levels on site and report any discrepancies prior to construction.  
3. All work shall conform to the requirements and specifications set out in the contract documents, including the applicable codes and the 1988 Bermuda Building Code.  
4. All work shall conform to the applicable codes and standards as approved by the relevant authorities.  
5. These drawings are copyright and are the property of the Architect. Any unauthorized use is prohibited by law.



Date	No.	Details	By
Drawing Revisions			

Issued for:  
 Approval:  Budget Pricing   
 Final Approval:  Tender   
 Building Permit:  Construction   
 Planned Development:  Revision

Stamp: 

--	--

Date: 26 Jan 10    Drawn By: LA  
 Scale: As Noted    Checked By: TQ

Project Title: Proposed Works for Atlantic Development (Bermuda) Ltd.

Drawing Title: Site Survey by Surveying Services Ltd

Project No.: T0902    Dep. No.: S-01    Revision No.: