

ISSUED FOR: TENDER JUNE-2016

AMENDMENTS:

NO	REVISION	BY	APP	DATE

SCALE: NTS

SURVEY

PREPARED BY: DATE:

DESIGN

PREPARED BY: KC DATE: 26/05/2016

CHECKED BY: DATE:

DRAWING

PREPARED BY: KC DATE: 26/05/2016

CHECKED BY: DATE:

APPROVED BY: KC DATE: 26/05/2016

PROJECT NUMBER:

PROJECT NAME:

**AEOLIA-DRIVE
WATERMAIN
REPLACEMENT**

DEVONSHIRE


SHEET TITLE:

TRENCH-DETAILS

SHEET NUMBER:

AD02

REVISION

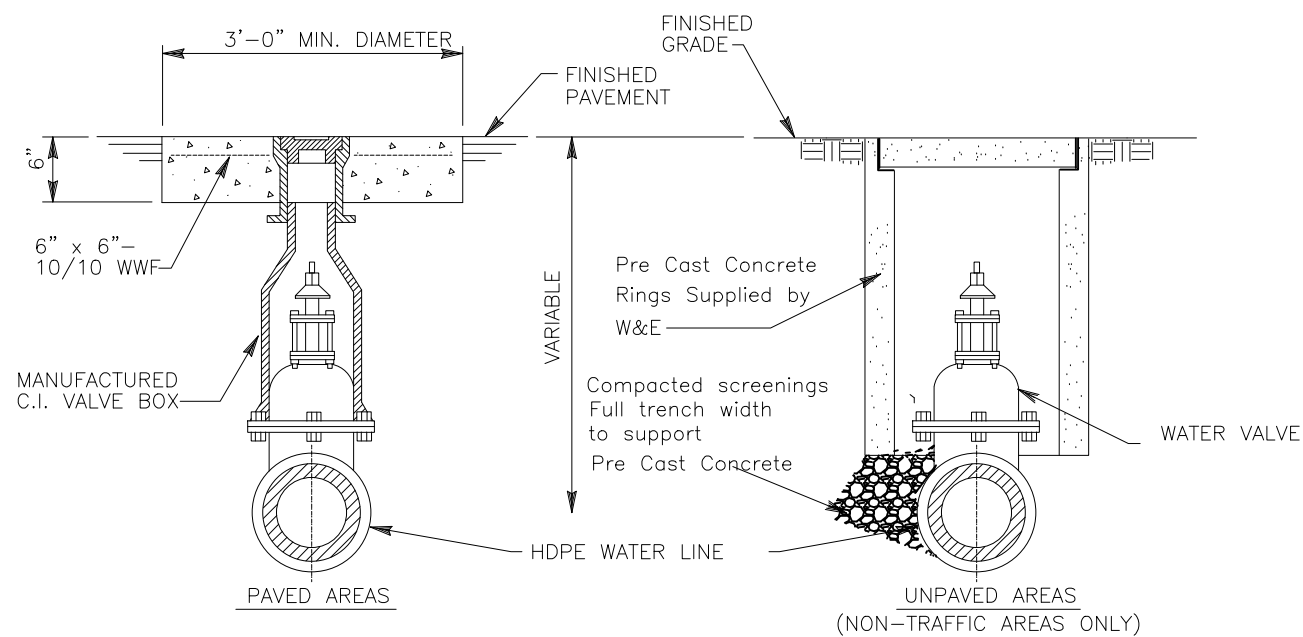


TYPICAL VALVE BOX DETAILS

N.T.S.

VALVE BOX DETAILS

N.T.S.

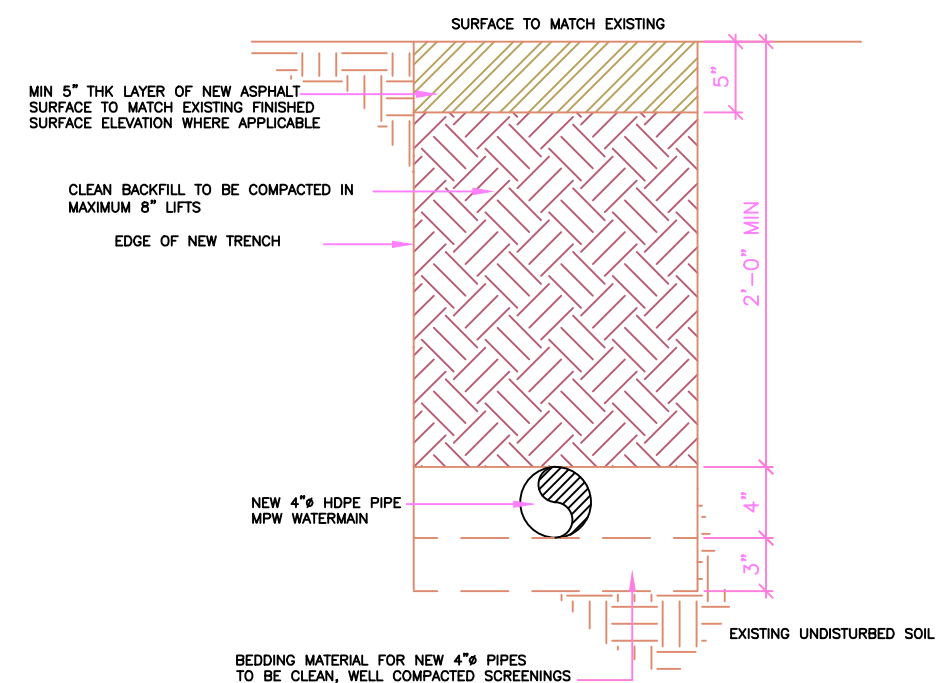

CROSS-SECTION OF NEW TRENCH

N.T.S.