

ISSUED FOR: TENDER 29/01/18

AMENDMENTS:

NO	REVISION	BY	APP	DATE

SCALE: .

SURVEY
PREPARED BY: . DATE: .

DESIGN
PREPARED BY: KJH DATE: 02/06
CHECKED BY: . DATE: .

DRAWING
PREPARED BY: . DATE: .

CHECKED BY: . DATE: .

APPROVED BY: KC DATE: 01/18

PROJECT NUMBER:
50/304/50


PROJECT NAME:
**FORT VICTORIA
TANK REHABILITATION**

ST. GEORGE'S

SHEET TITLE:
TANK SECTION

SHEET NUMBER:
REHAB02

REVISION
1

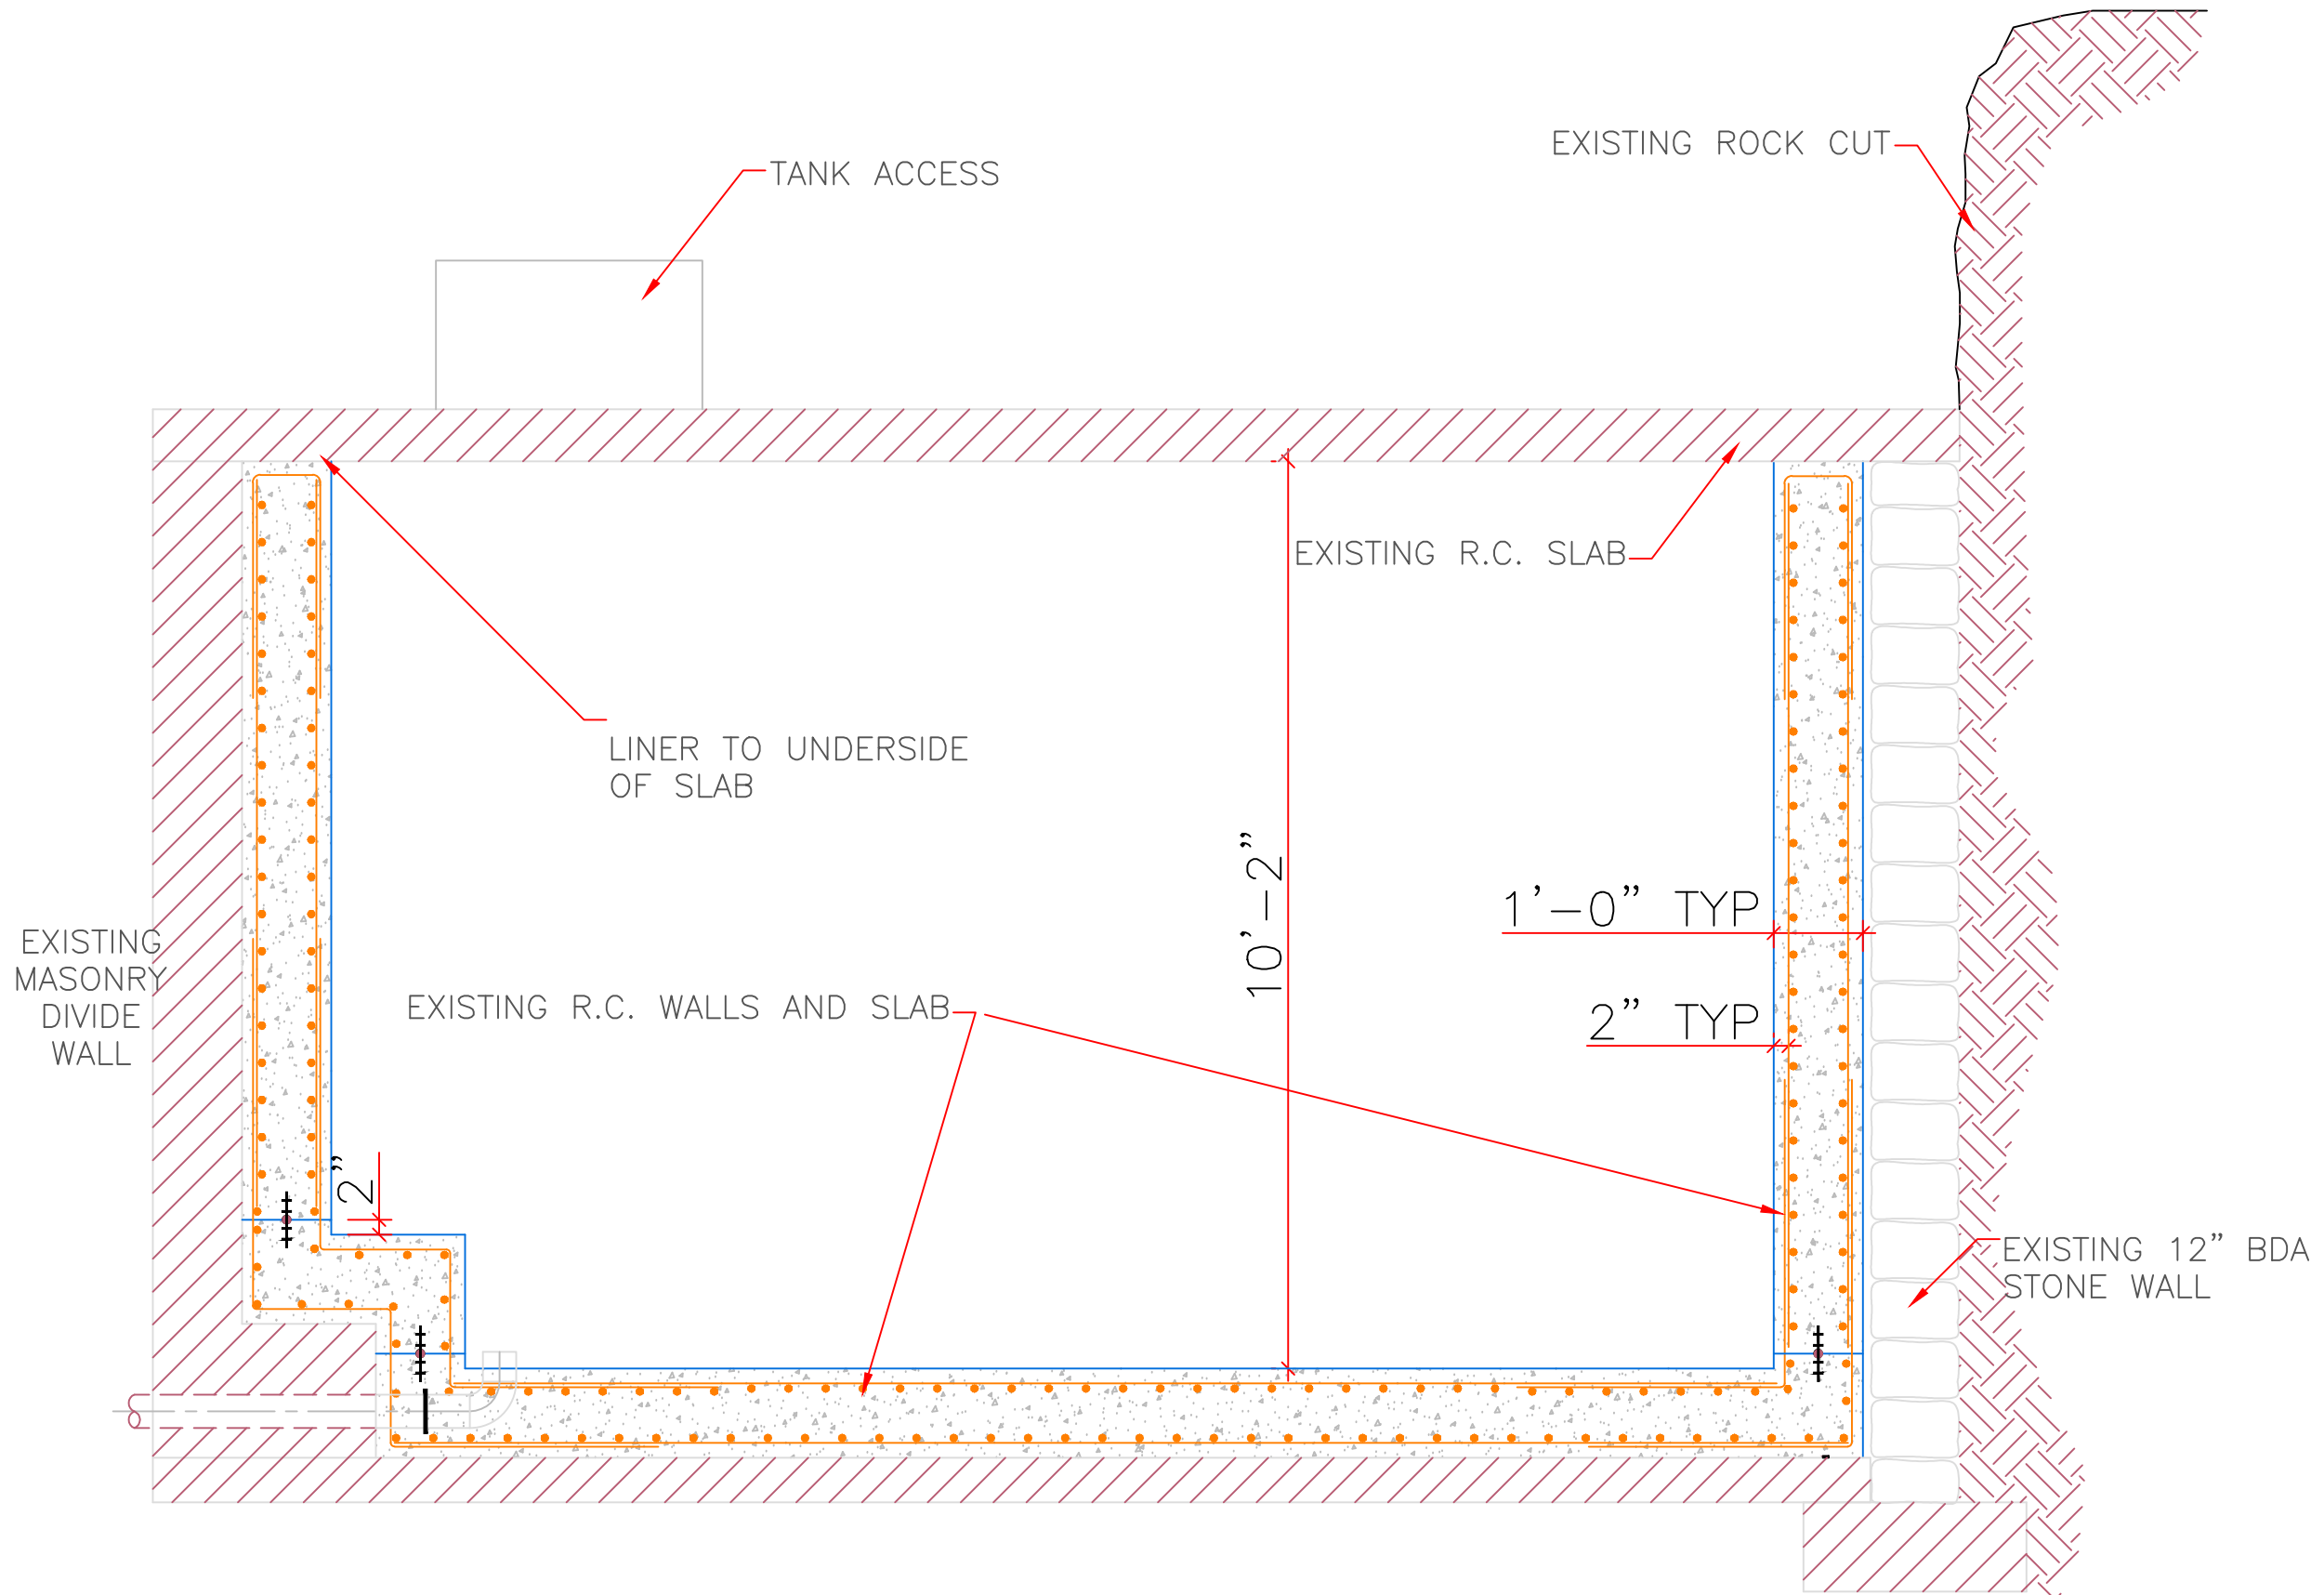

1 TANK SECTION
01 1/2" = 1'-0"