



GOVERNMENT OF BERMUDA
Ministry of Environment, Planning
& Infrastructure Strategy

Department of Land, Surveys & Registration

P.O. Box HM1364 Hamilton HMFX Bermuda
Phone: (441) 295-5151 Fax: (441) 295-5658

GENERAL NOTES:

1. SURVEY GRID IS IMPERIAL BNG2000.
2. LEVELS ARE IN FEET ABOVE ORDNANCE DATUM.

THIS PLAN MUST NOT BE ALTERED IN ANY WAY UNLESS
AUTHORISED BY THE SENIOR LAND SURVEYOR
ONLY AUTHENTICATED COPIES OF THIS PLAN SHOULD BE USED
© COPYRIGHT – BERMUDA GOVERNMENT

ISSUED FOR: XXXXXXXXXX DD/MM/YY

AMENDMENTS:		APP	DATE:
NO:	REVISION		

SCALE: NOT TO SCALE – SEE GRAPH NUMBERS

SURVEY
PREPARED BY: DATE:
SM DD/MM/YY

DESIGN
PREPARED BY: DATE:
XXXXXXXX DD/MM/YY
CHECKED BY: DATE:
XXXXXX DD/MM/YY

DRAWING
PREPARED BY: DATE:
SP 10/09/25
CHECKED BY: DATE:
SP 10/09/25

APPROVED BY:
SENIOR LAND SURVEYOR – SEAN PATTERSON

PROJECT NUMBER:
30/246/19 TN250011

PROJECT NAME:


PROPOSED
BARRIER AND PIT
SYSTEM
GREENLAND DAIRY
#15 STORE HILL
SMITH'S

DRAWING FILE NO: C3D
PIMS\SURVEY\PROJECTS\FILE\503500406

SHEET TITLE:

PROPOSED DESIGN
PROFILE VIEW

SHEET NUMBER: 5035/004/06
REVISION

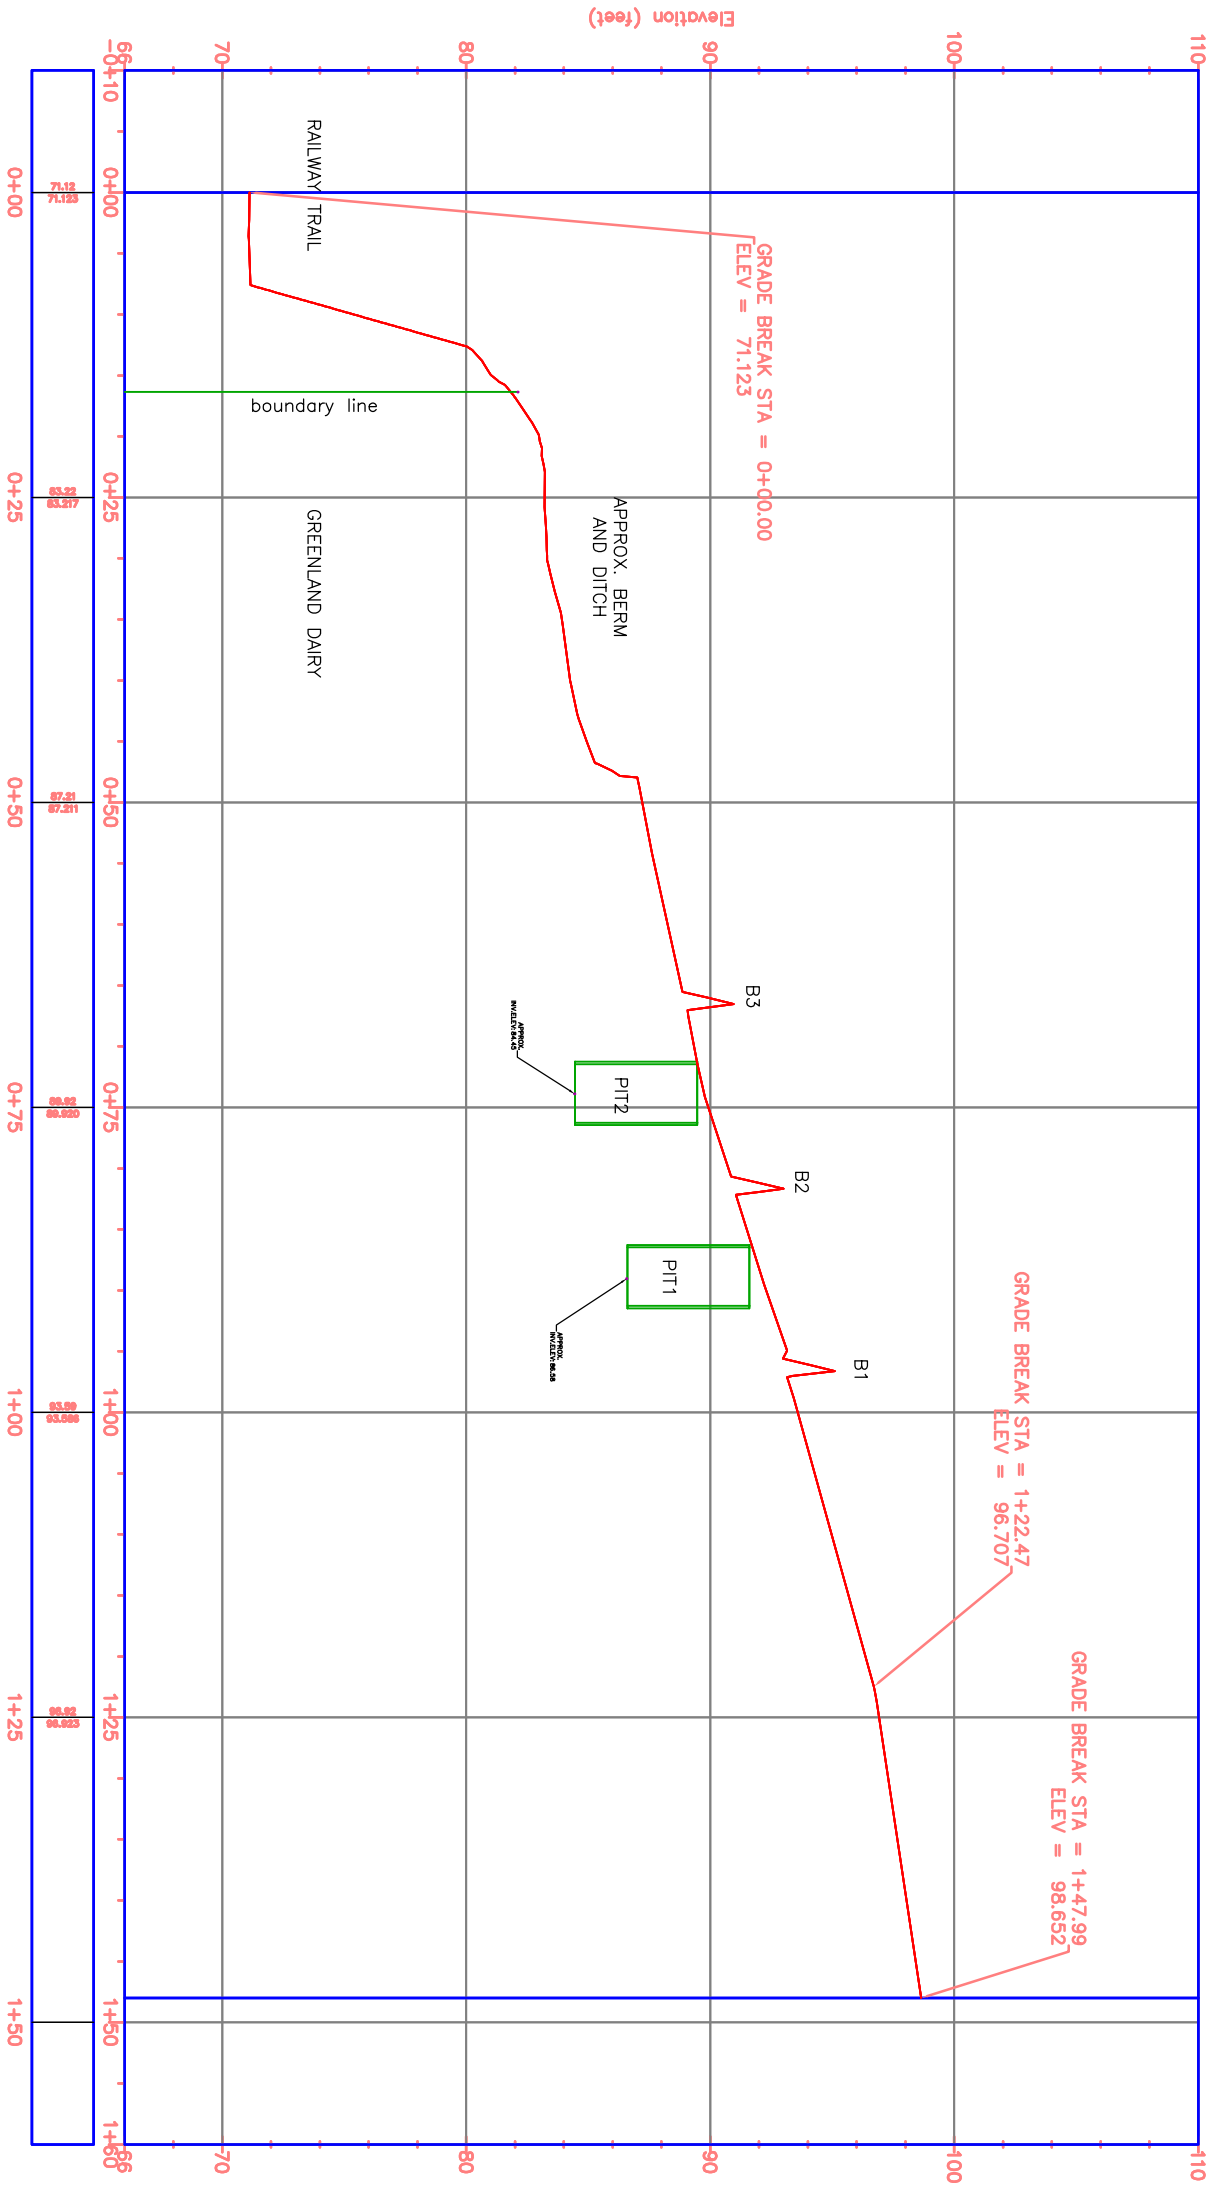

Greenland Dairy North West Hillside – Barriers and Pits PROFILE