



GOVERNMENT OF BERMUDA
Ministry of Public Works

Department of Public Lands and Buildings

P.O. Box HM1364 Hamilton HMF Bermuda
Phone: (441) 295-5151 Fax: (441) 295-5658

- GENERAL NOTES:
1. SURVEY GRID IS BNG2000.
 2. LEVELS ARE IN METRES ABOVE ORDNANCE DATUM.
 3. ALL DETAIL EXTRACTED FROM 2012 TMD.
 4. BUILDING ELEVATIONS ARE OF ROOF.



THIS PLAN MUST NOT BE ALTERED IN ANY WAY UNLESS AUTHORIZED BY THE REGISTERED LAND SURVEYOR
ONLY AUTHENTICATED COPIES OF THIS PLAN SHOULD BE USED
© COPYRIGHT - BERMUDA GOVERNMENT

ISSUED FOR:

AMENDMENTS:

NO:	REVISION	APP	DATE:

SCALE: 1:200

SURVEY PREPARED BY: DATE:

DESIGN PREPARED BY: DATE:

CHECKED BY: DATE:

DRAWING PREPARED BY: DATE: 22/10/18

CHECKED BY: DATE: 22/10/18

APPROVED BY: S. PATTERSON - SENIOR LAND SURVEYOR

PROJECT NUMBER: 30/241/05 /TN84774

PROJECT NAME:
COMMUNICATIONS TOWER PROSPECT #35 HEADQUARTERS HILL DEVONSHIRE


DRAWING FILE NO: CIVIL 3D 2018 PIMS\SURVEYPROJECTS\3024105\483301004

SHEET TITLE:
TOPOGRAPHIC SURVEY

SHEET NUMBER: 4833/010/04



Location Plan Scale 1:2500

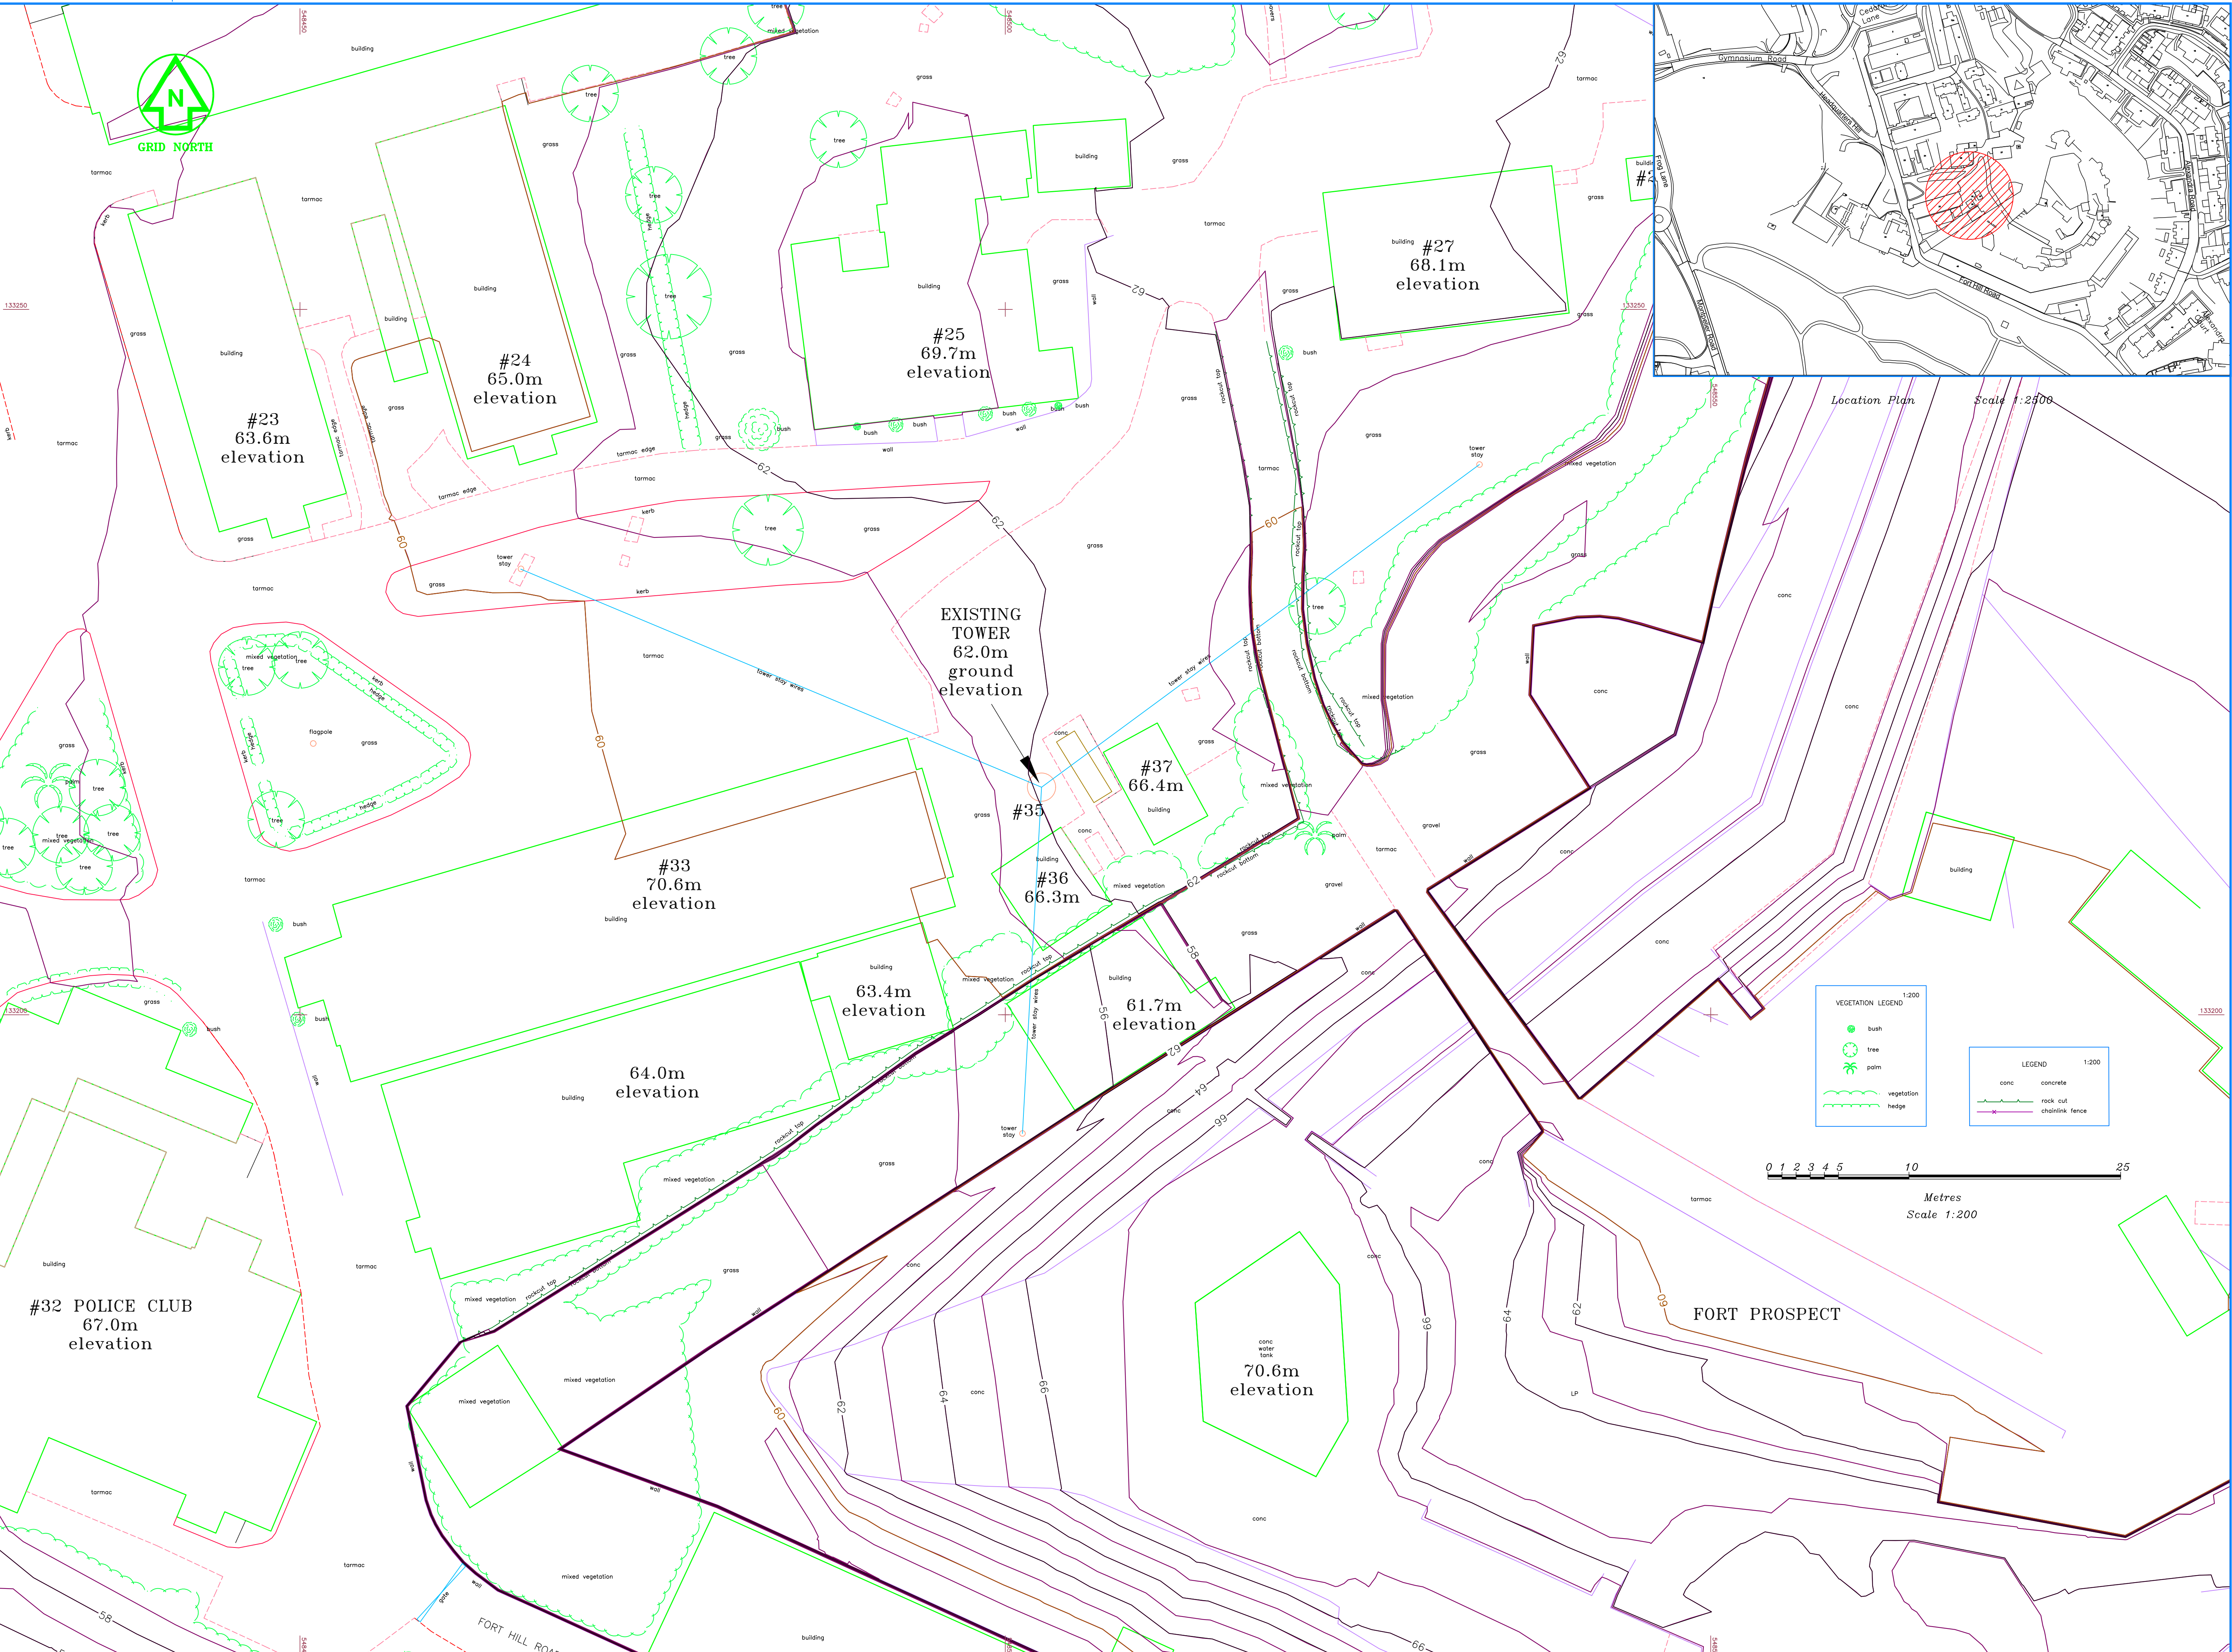

VEGETATION LEGEND 1:200

- bush
- tree
- palm
- mixed vegetation
- hedge

LEGEND 1:200

- conc concrete
- rock cut
- chainlink fence

0 1 2 3 4 5 10 25 Metres Scale 1:200