


GENERAL NOTES
 1. REFER TO DWG. S-0 FOR GENERAL NOTES AND SPECIFICATIONS.

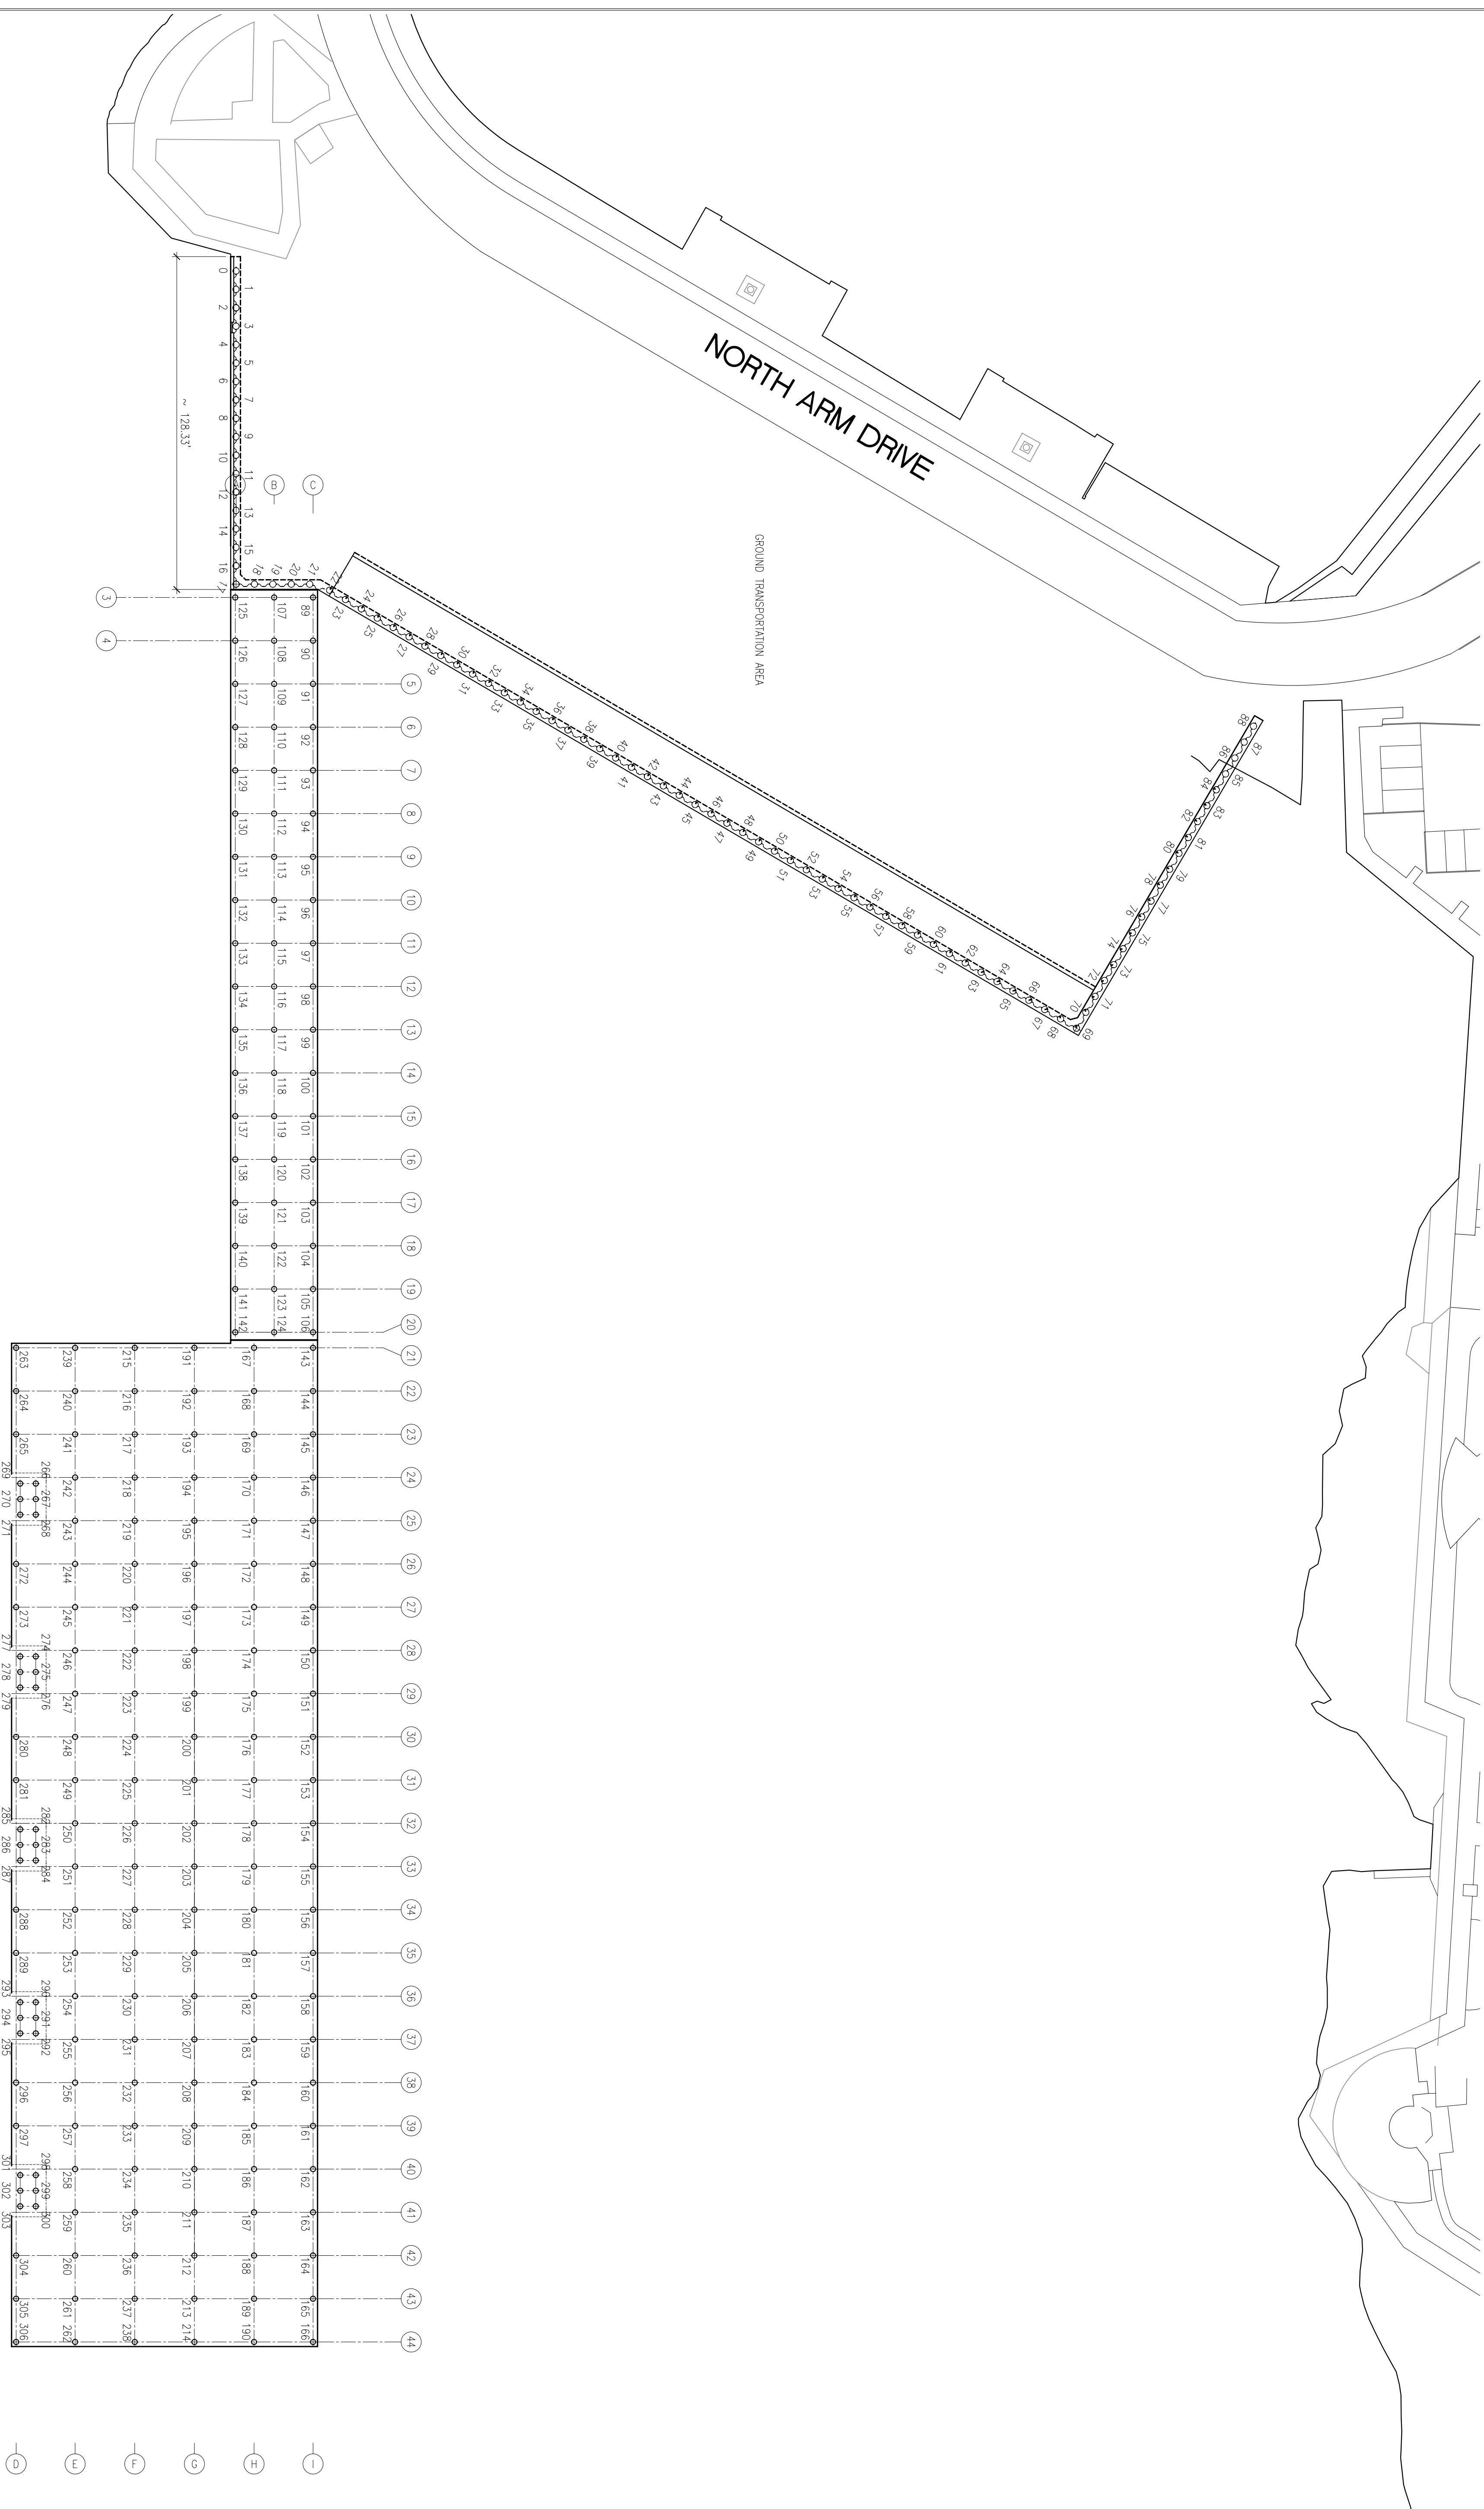

1 PILE NUMBER LAYOUT
 S-22 SCALE: 3/8"=1'-0"

DATE	No.	REVISION
-	-	ISSUED FOR INFO

CONTRACTORS SHALL VERIFY ALL DIMENSIONS AND UTILITY LOCATIONS ON THE JOB SITE.

designed by	DR	scale	AS SHOWN
drawn by	RP	job no.	ED0717
checked by	JP	drawing no.	
approved by	-		
date	SEPT 07		

CLIENT
 WEST END DEVELOPMENT CORPORATION

PROJECT
 PROPOSED ROYAL NAVAL DOCKYARD CRUISE IMPROV. DOCKYARD, BERMUDA

TITLE
 PILE NUMBER LAYOUT

EnTech LIMITED
 ENGINEERING / PLANNING CONSULTANTS

P.O. BOX HM 2574 HAMILTON HM44X BERMUDA

TEL. (441) 282-9192 FAX. (441) 282-4468 EMAIL: admin@entech.com